




9 M WIDE ROAD

Notes :

- * This is only conceptual layout final layout is subject to CIDCO approval.
- * No elevation feature are shown in drawings it will be incorporate at time of executions.
- * All sizes are from unfinished wall to wall.
- * Room sizes are inclusive of enclose balcony and cub board if provided.
- * Shown dimensions in feet and inches are round off.
- * Actual sizes of finished unit might be lesser than shown due to plastering, putti, tilling or due structural members like column offset and beam offset.

IN METRES

DEVELOPERS 	PROJECT NAME AND ADDRESS PLOT NO. -126, SECTOR-R1-PK2, PUSHPAK NAGAR	DRAWING NAME GROUND FLOOR PLAN	DATE 13.04.18 DRAWN BY NFL 	 ATUL PATEL ARCHITECTS Studio #1209, The Landmark, Plot No. 26A, Sector - 7, Kharghar, Navi Mumbai - 410210 E : info@atulpatelarchitects.com T: 022 - 27746641 - 42
-----------------------	---	---	--	---

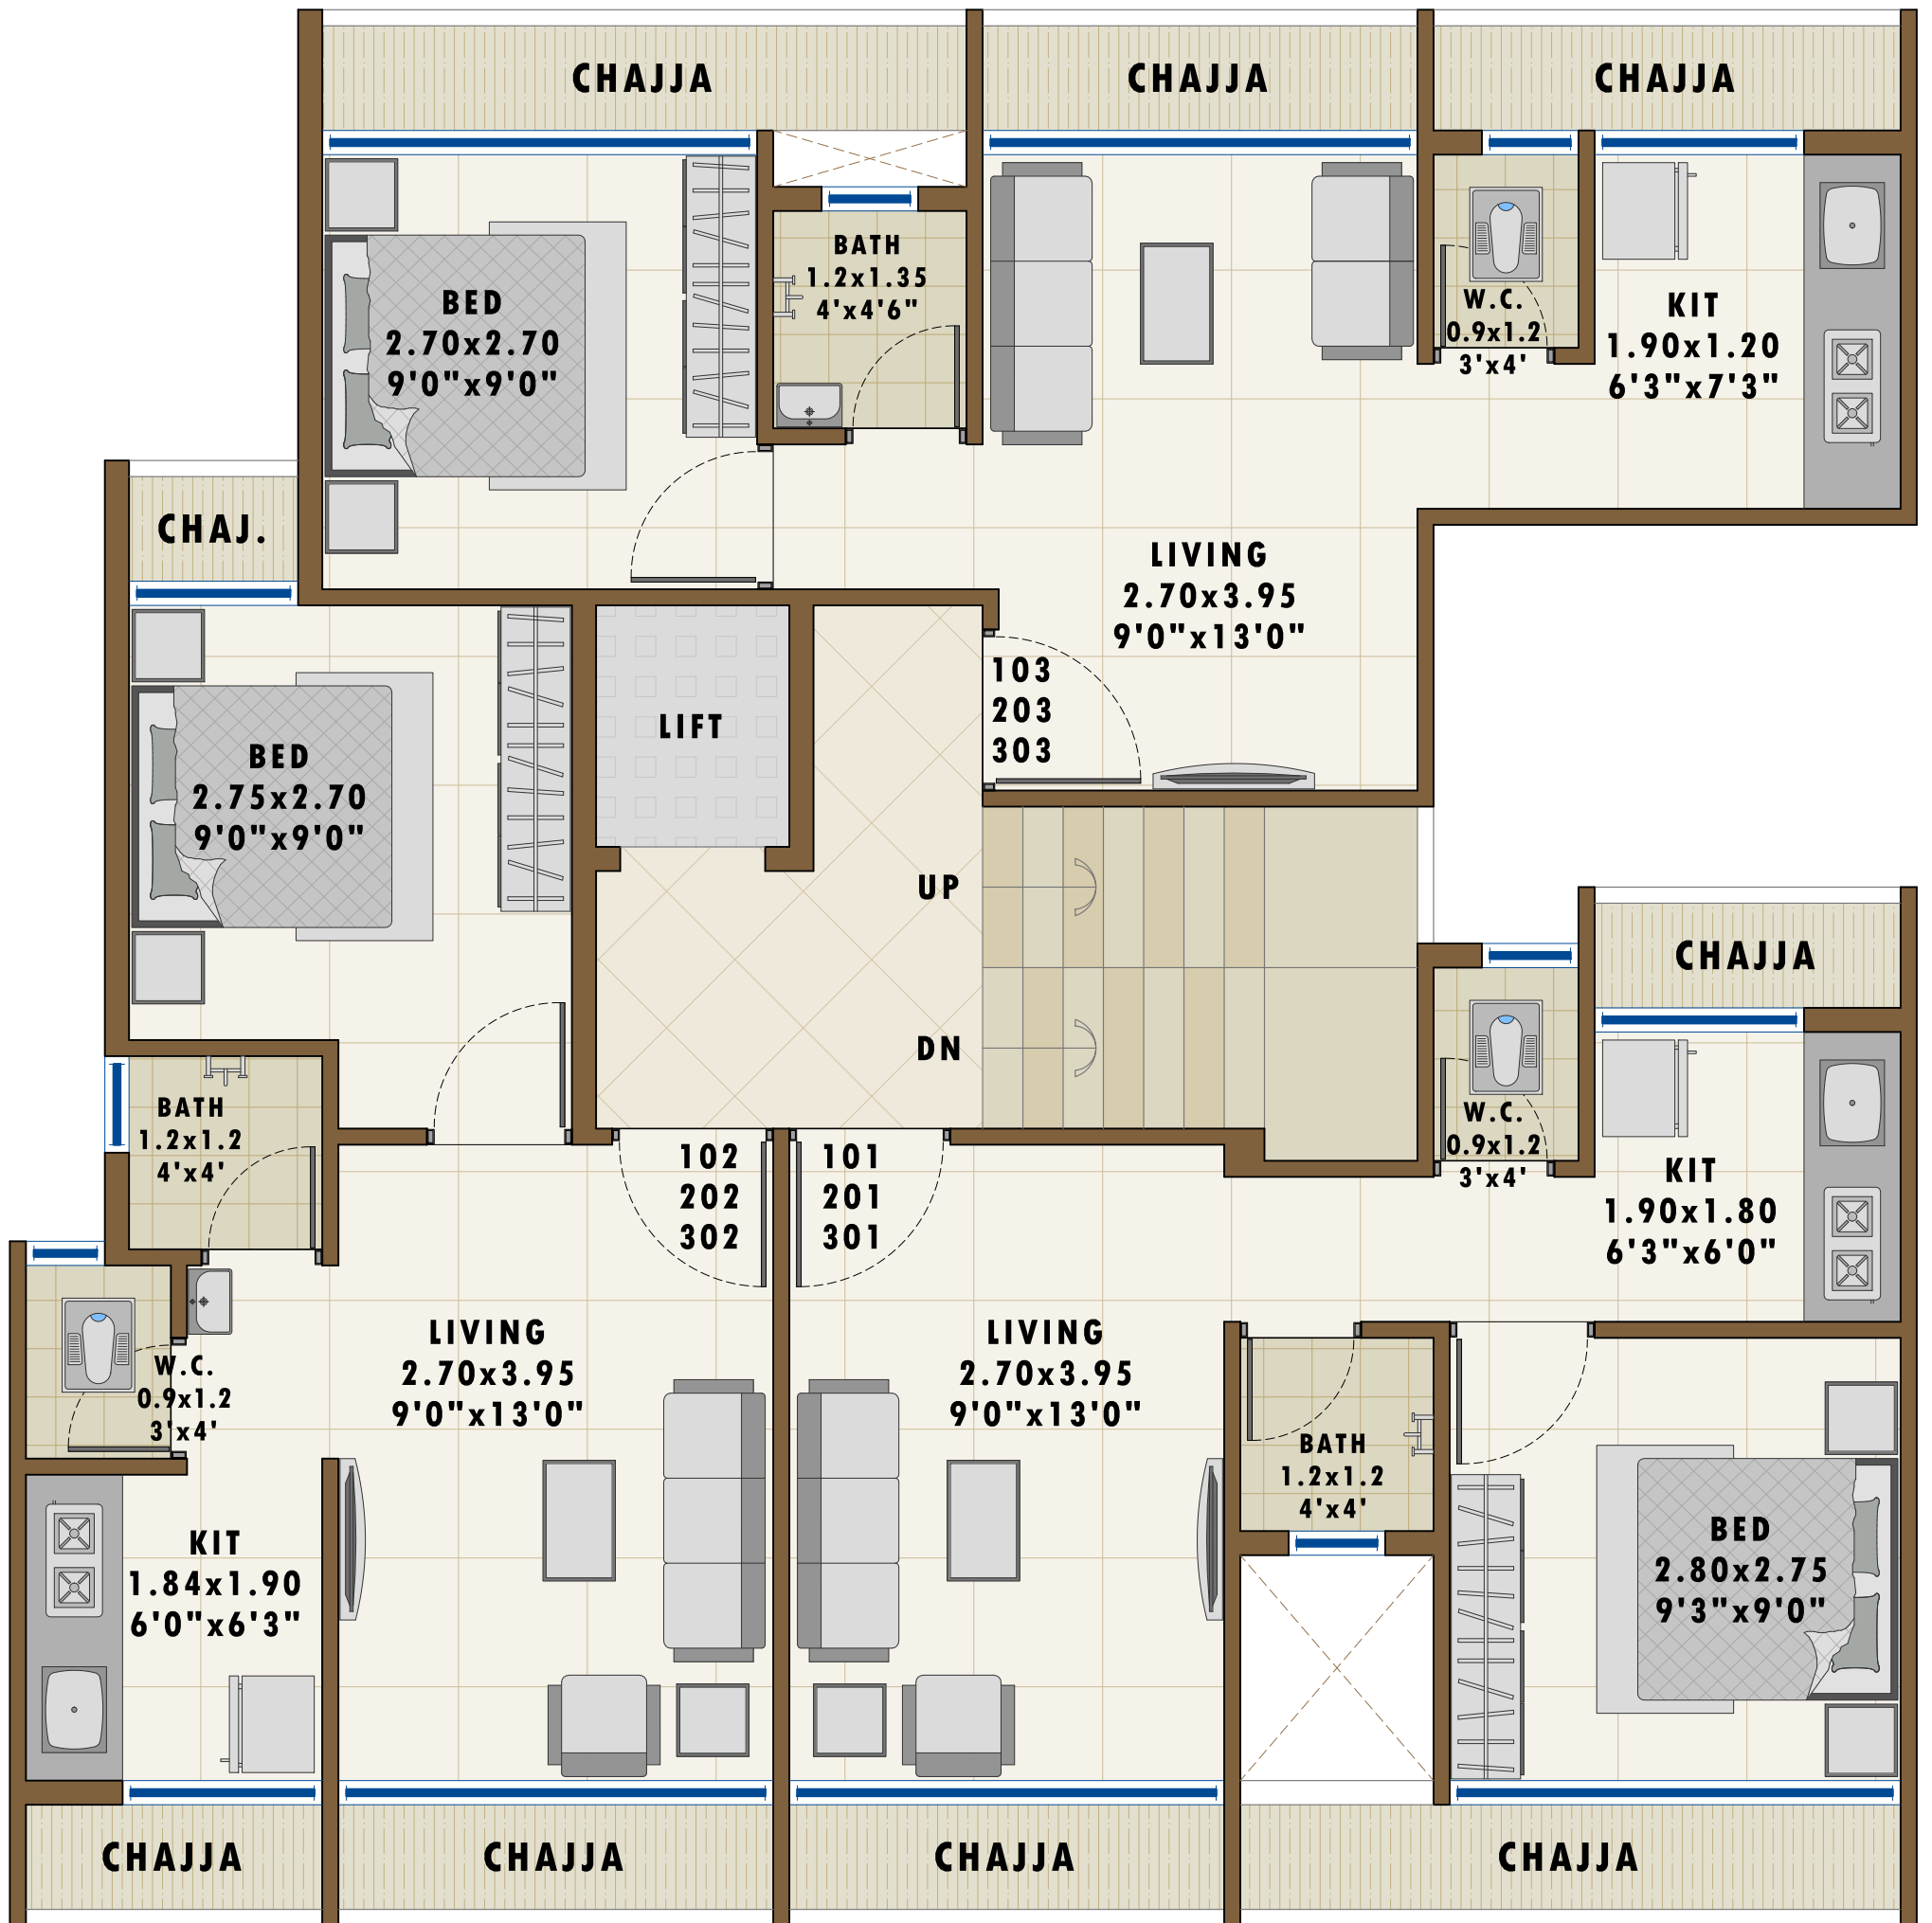




9 M W I D E R O A D

Notes :

- * This is only conceptual layout final layout is subject to CIDCO approval.
- * No elevation feature are shown in drawings it will be incorporate at time of executions.
- * All sizes are from unfinished wall to wall.
- * Room sizes are inclusive of enclose balcony and cub board if provided.
- * Shown dimensions in feet and inches are round off.
- * Actual sizes of finished unit might be lesser than shown due to plastering, putti, tilling or due structural members like column offset and beam offset.

IN METRES

DEVELOPERS	PROJECT NAME AND ADDRESS	DRAWING NAME	DATE	13.04.18
	PLOT NO. -126, SECTOR-R1-PK2, PUSHPAK NAGAR	1ST, 2ND, 3RD FLOOR PLAN	DRAWN BY	NFL
				
			 ATUL PATEL ARCHITECTS Studio #1209, The Landmark, Plot No. 26A, Sector - 7, Kharghar, Navi Mumbai - 410210 E : info@atulpatelarchitects.com T: 022 - 27746641 - 42	

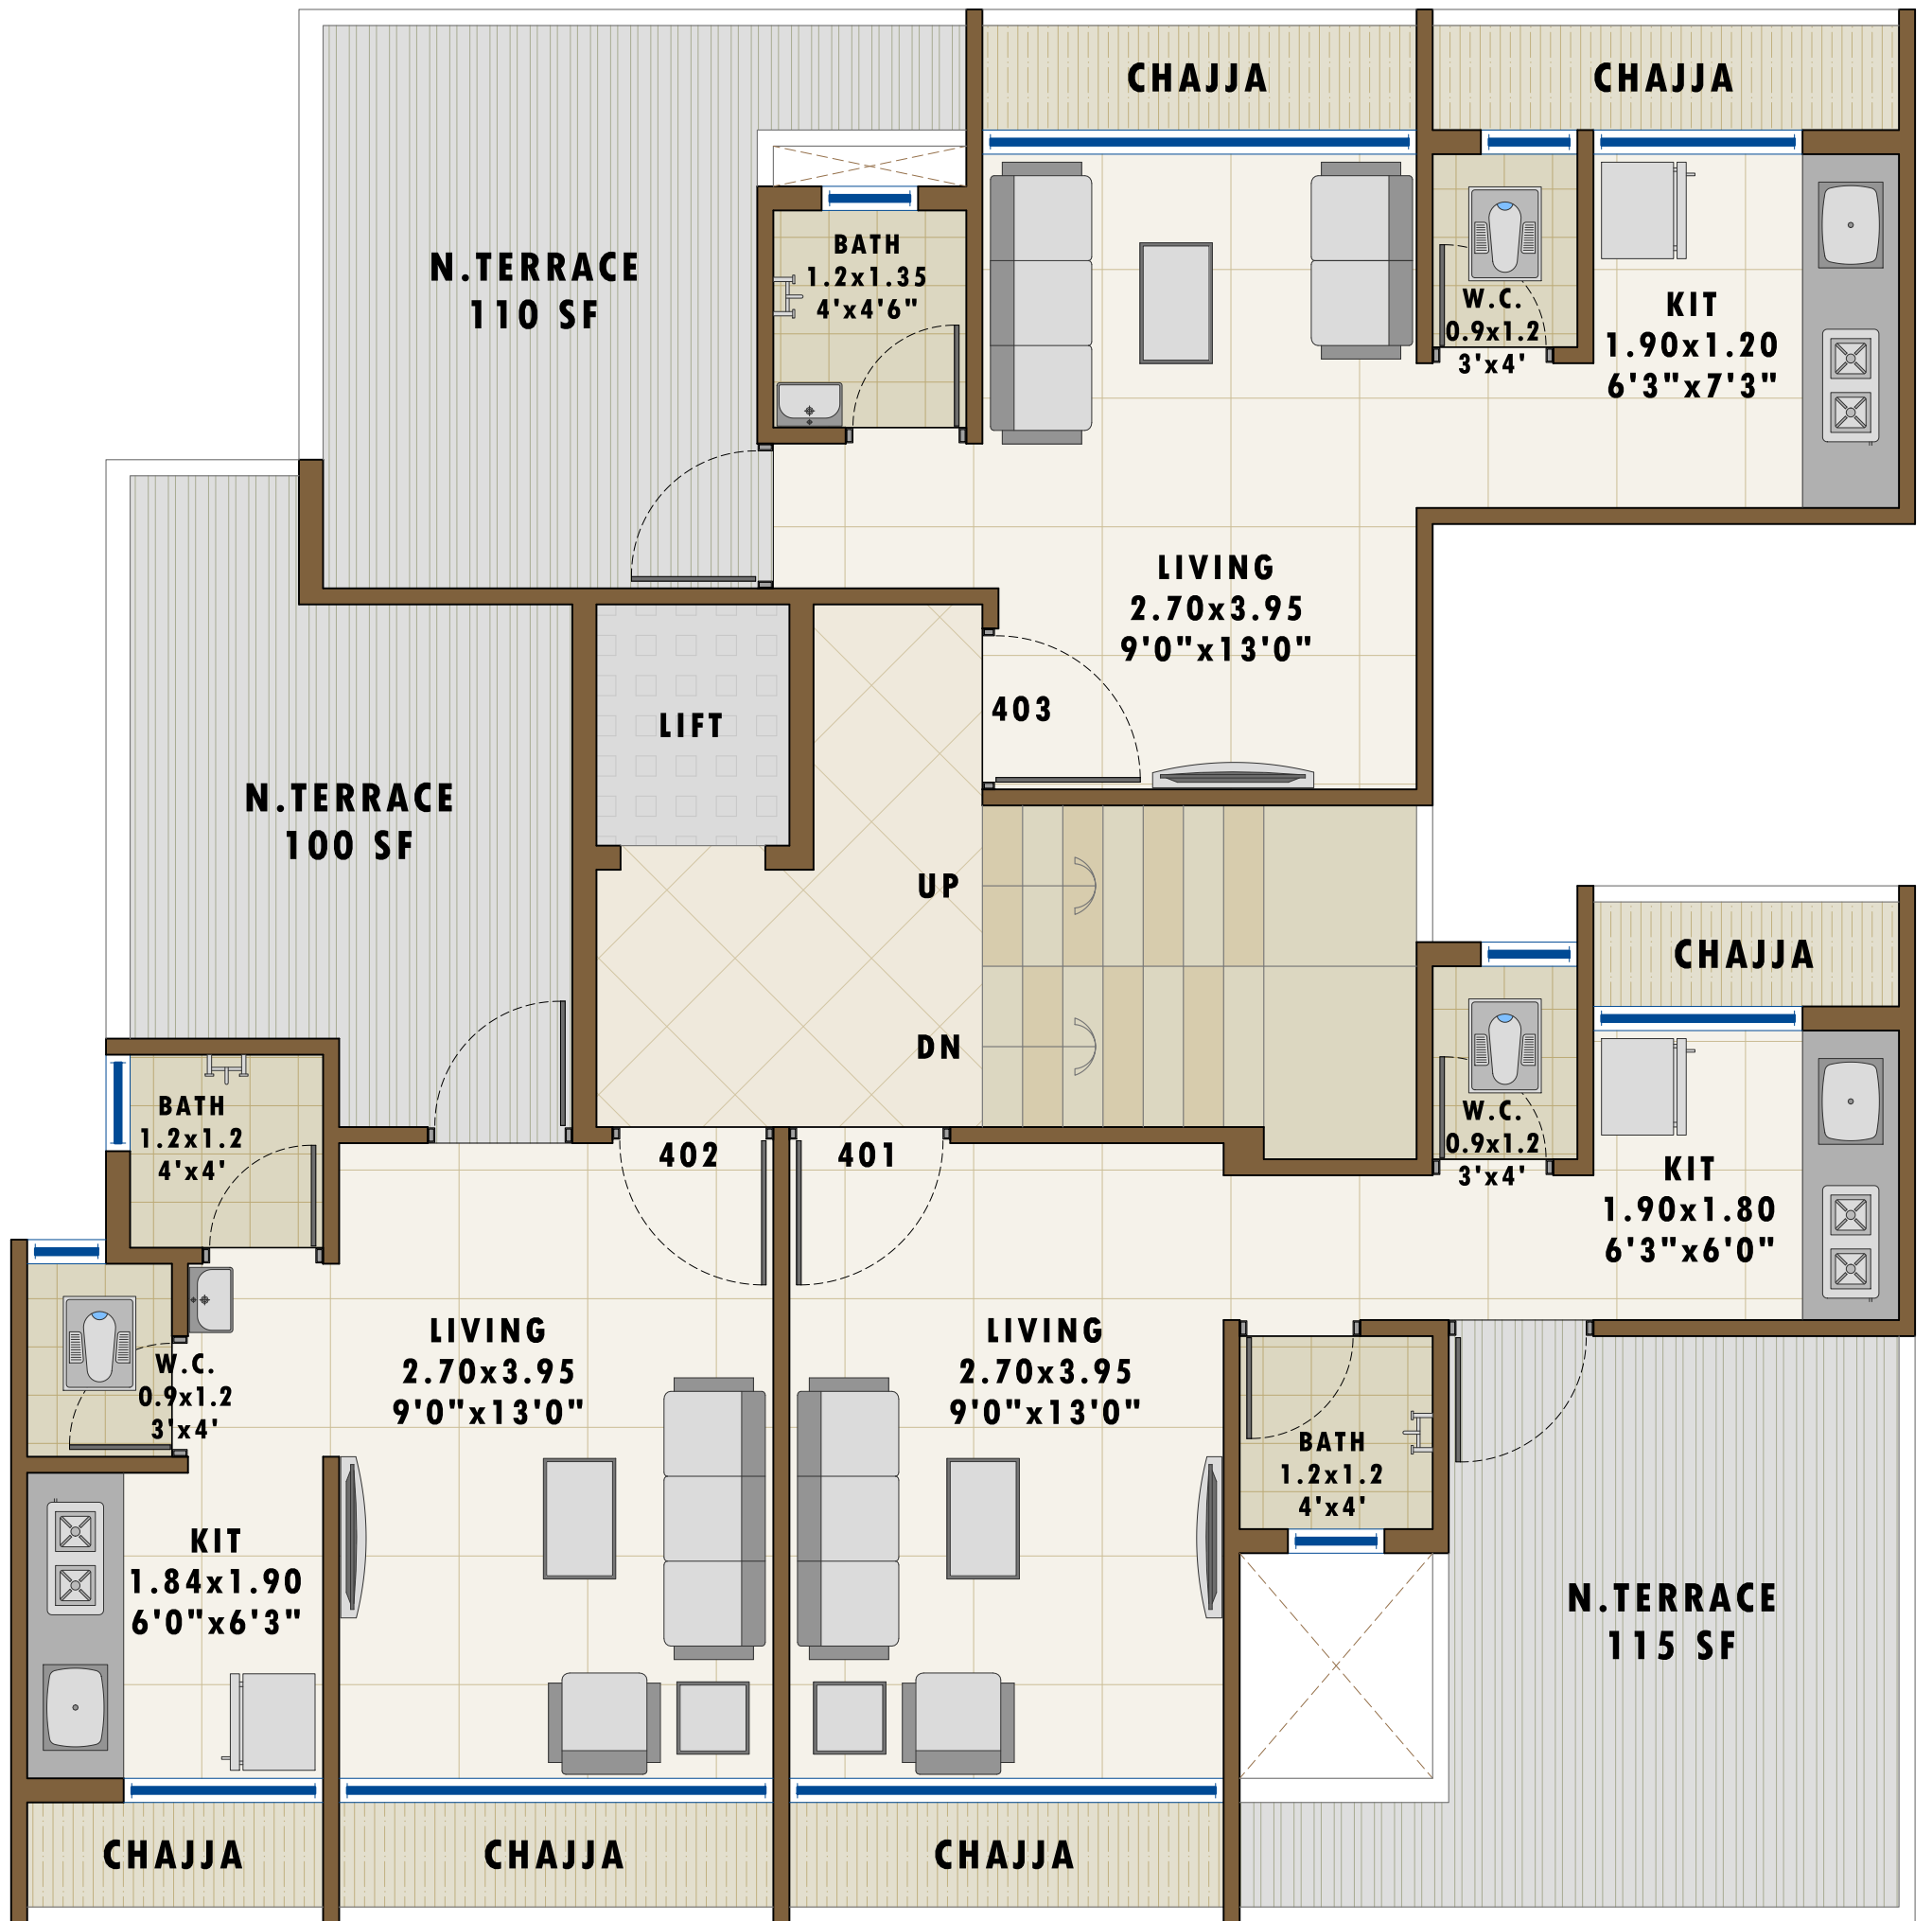



9 M W I D E R O A D

Notes :

- * This is only conceptual layout final layout is subject to CIDCO approval.
- * No elevation feature are shown in drawings it will be incorporate at time of executions.
- * All sizes are from unfinished wall to wall.
- * Room sizes are inclusive of enclose balcony and cub board if provided.
- * Shown dimensions in feet and inches are round off.
- * Actual sizes of finished unit might be lesser than shown due to plastering, putti, tilling or due structural members like column offset and beam offset.

IN METRES

DEVELOPERS	PROJECT NAME AND ADDRESS	DRAWING NAME	DATE	13.04.18
	PLOT NO. -126, SECTOR-R1-PK2, PUSHPAK NAGAR	4TH FLOOR PLAN	DRAWN BY	NFL
				
			 ATUL PATEL ARCHITECTS Studio #1209, The Landmark, Plot No. 26A, Sector - 7, Kharghar, Navi Mumbai - 410210 E : info@atulpatelarchitects.com T: 022 - 27746641 - 42	